


# STUDIO 2 FLOOR PLAN

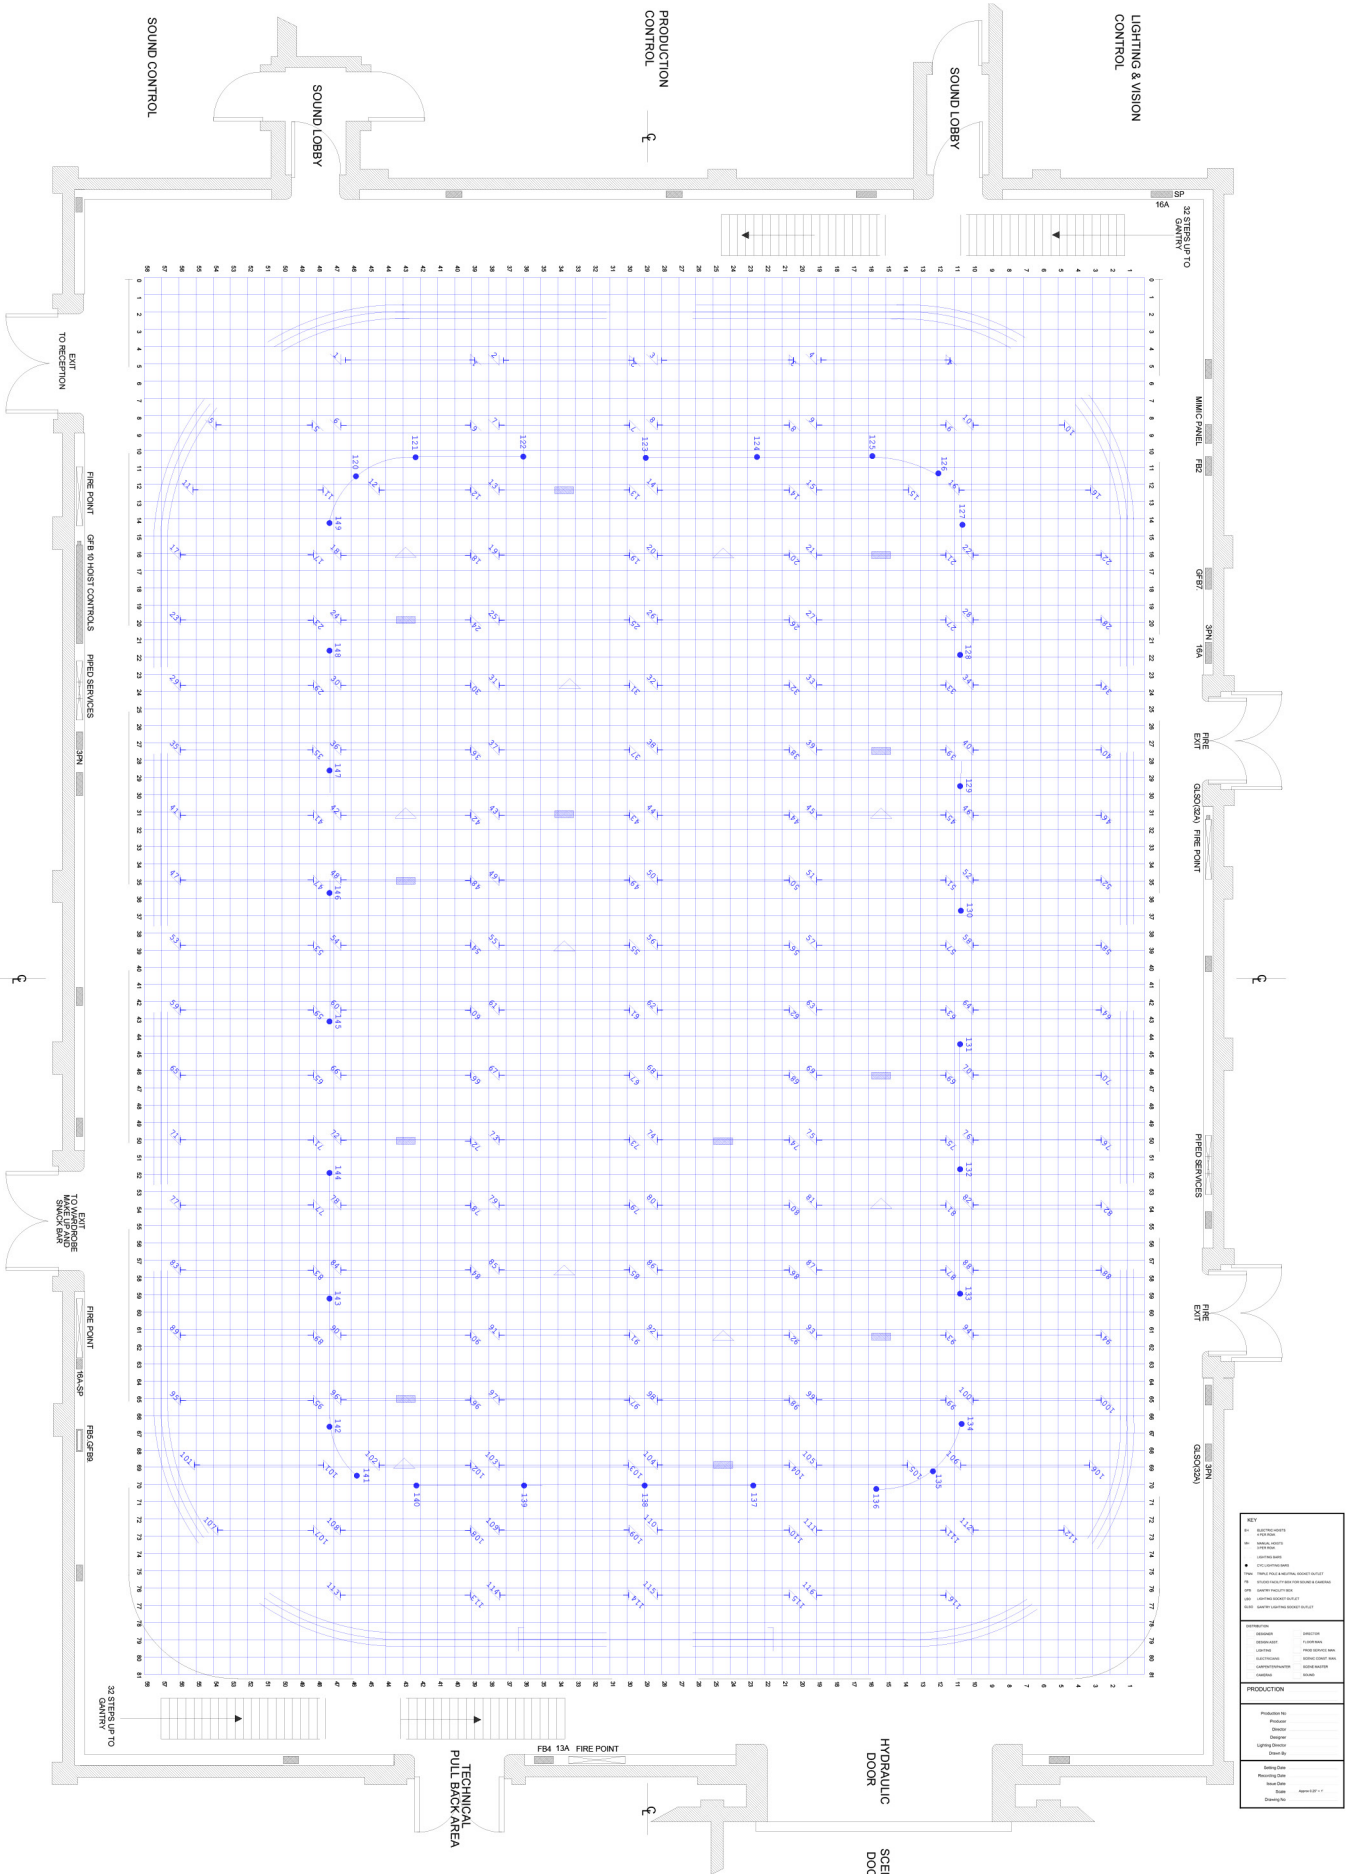

KEY	
●	Microphone
○	Camera
□	Lighting
△	Production Control
◇	Sound Control
▽	Technical Pull Back Area
■	Exit
■	Stairs
■	Service Area
■	Fire Point
■	Hydraulic Door
■	Scene Doc

PRODUCTION	
Production By	
Project	
Design	
Lighting Design	
Sound By	
Audio Date	
Revised Date	
Issue Date	
Drawing No.	